

ADVANCED TECHNOLOGY
SOLAR TELESCOPE

SUPPORT AND OPERATIONS FACILITIES COMPLETION PACKAGE
HALEAKALĀ HIGH ALTITUDE OBSERVATORY- MAUI, HAWAII
TMK (2) 2-2-007-008



Revisions

Description	Date
Δ	
Δ	
Δ	
Δ	
Δ	
Δ	

Drawn:	JNB
Checked:	
Issue Date:	3/05/2025
Drawing Title	

ELECTRICAL GROUNDING
DIAGRAM - ENCLOSURE
STANDBY POWER

THIS WORK WAS PREPARED BY ME OR UNDER MY
SUPERVISION AND CONSTRUCTION OF THIS
PROJECT WILL BE UNDER MY OBSERVATION.

Sheet Number

E718

SIGNATURE

11/20/13

EXPIRATION DATE OF LICENSE

3/05/2025 2:00:03 PM


6 - SERVICE RING PLATFORM LEVEL

1 - GROUND LEVEL

To
REAR DOOR
CABINET

To
ALL VENT GATES

7 - TELESCOPE LEVEL
6 - SERVICE RING PLATFORM LEVEL

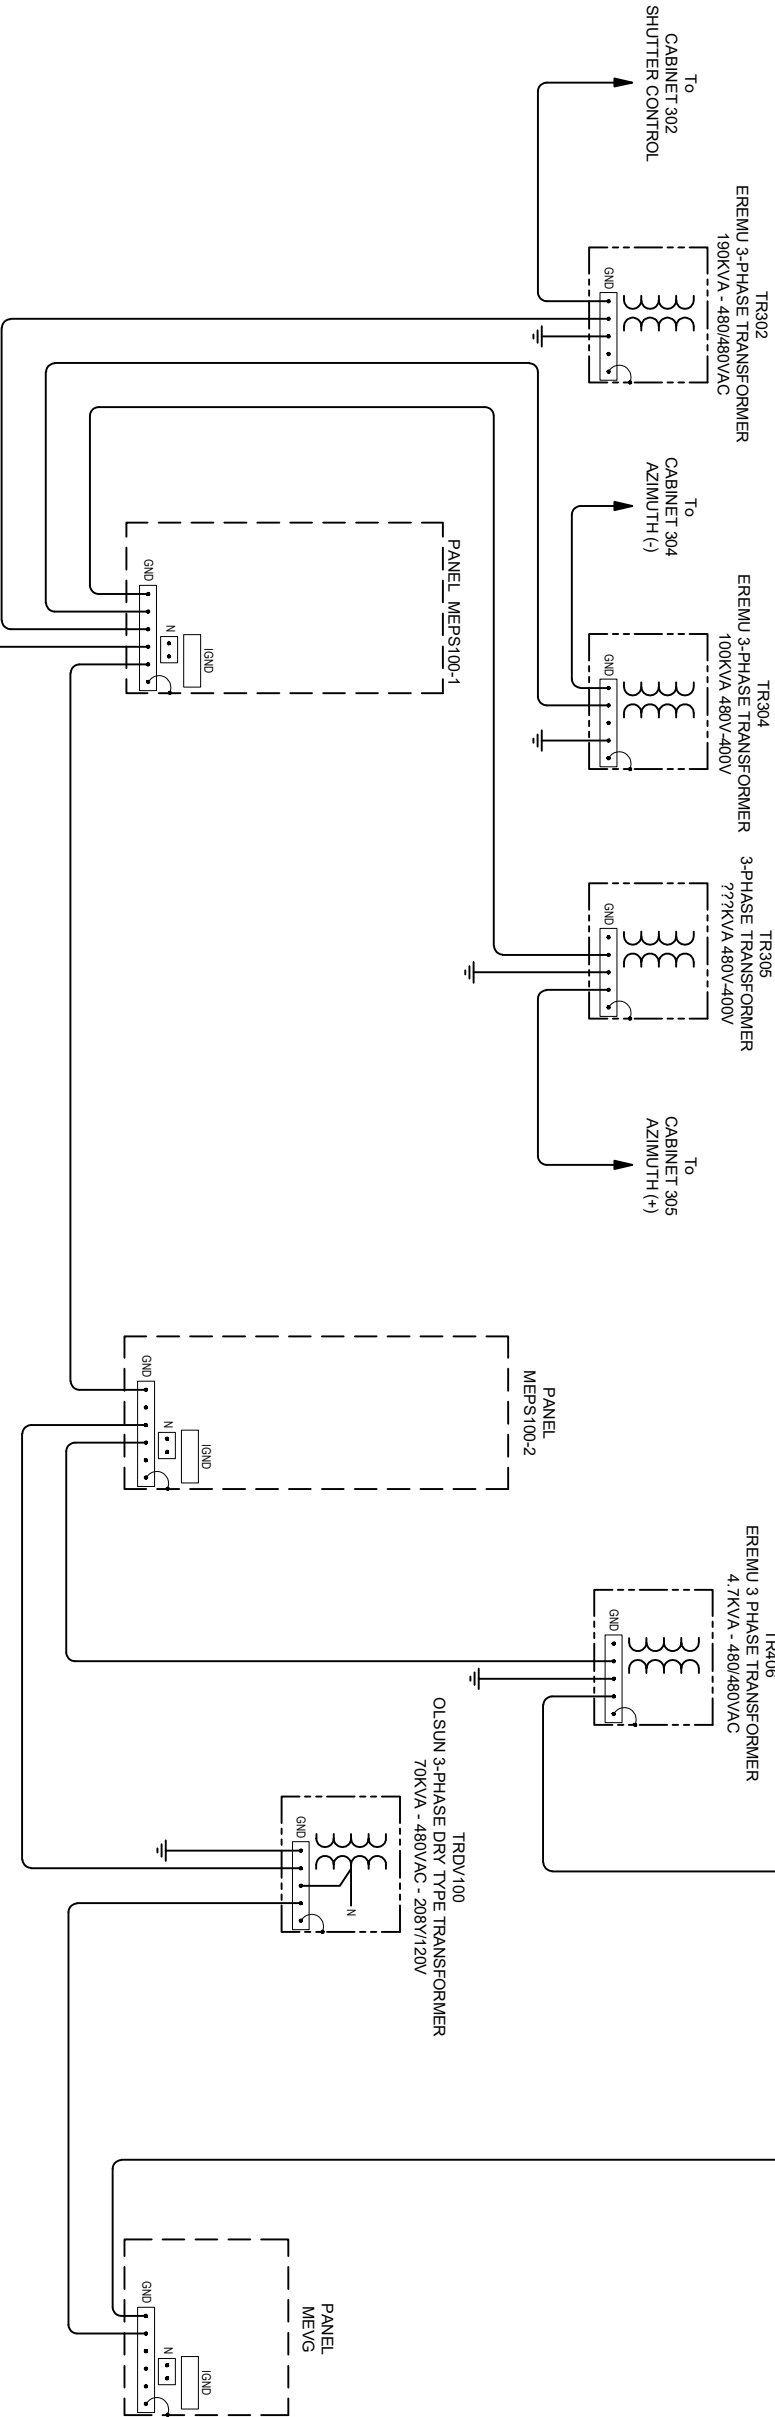

To
PANEL SB-SH1

PANEL NAMING LOGIC
MEPS MAIN GENERATOR-BACKED POWER SWITCHBOARD
MEVG MAIN VENT GATES PANELBOARD

ELECTRICAL GROUNDING DIAGRAM - ENCLOSURE STANDBY
POWER SHEET 1

SCALE:N.T.S.

KEYNOTES